


[illegible]

FLORIS STREHE

NOVO STANJE

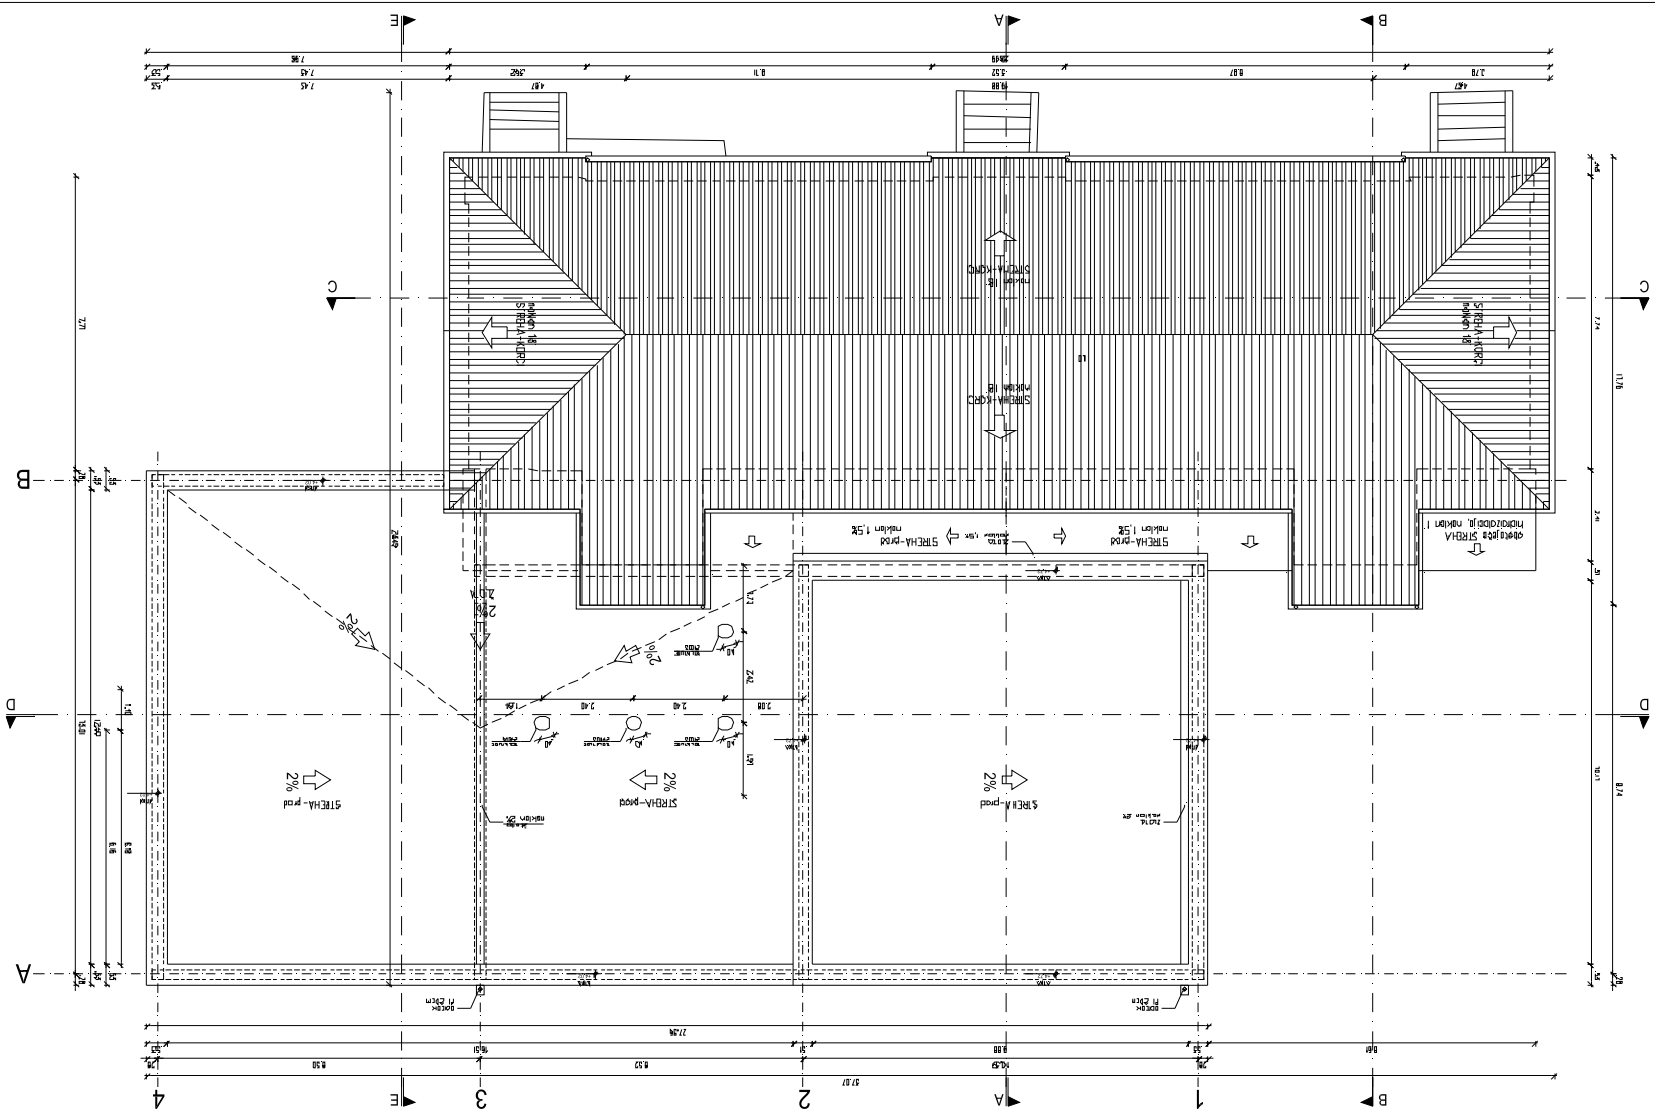