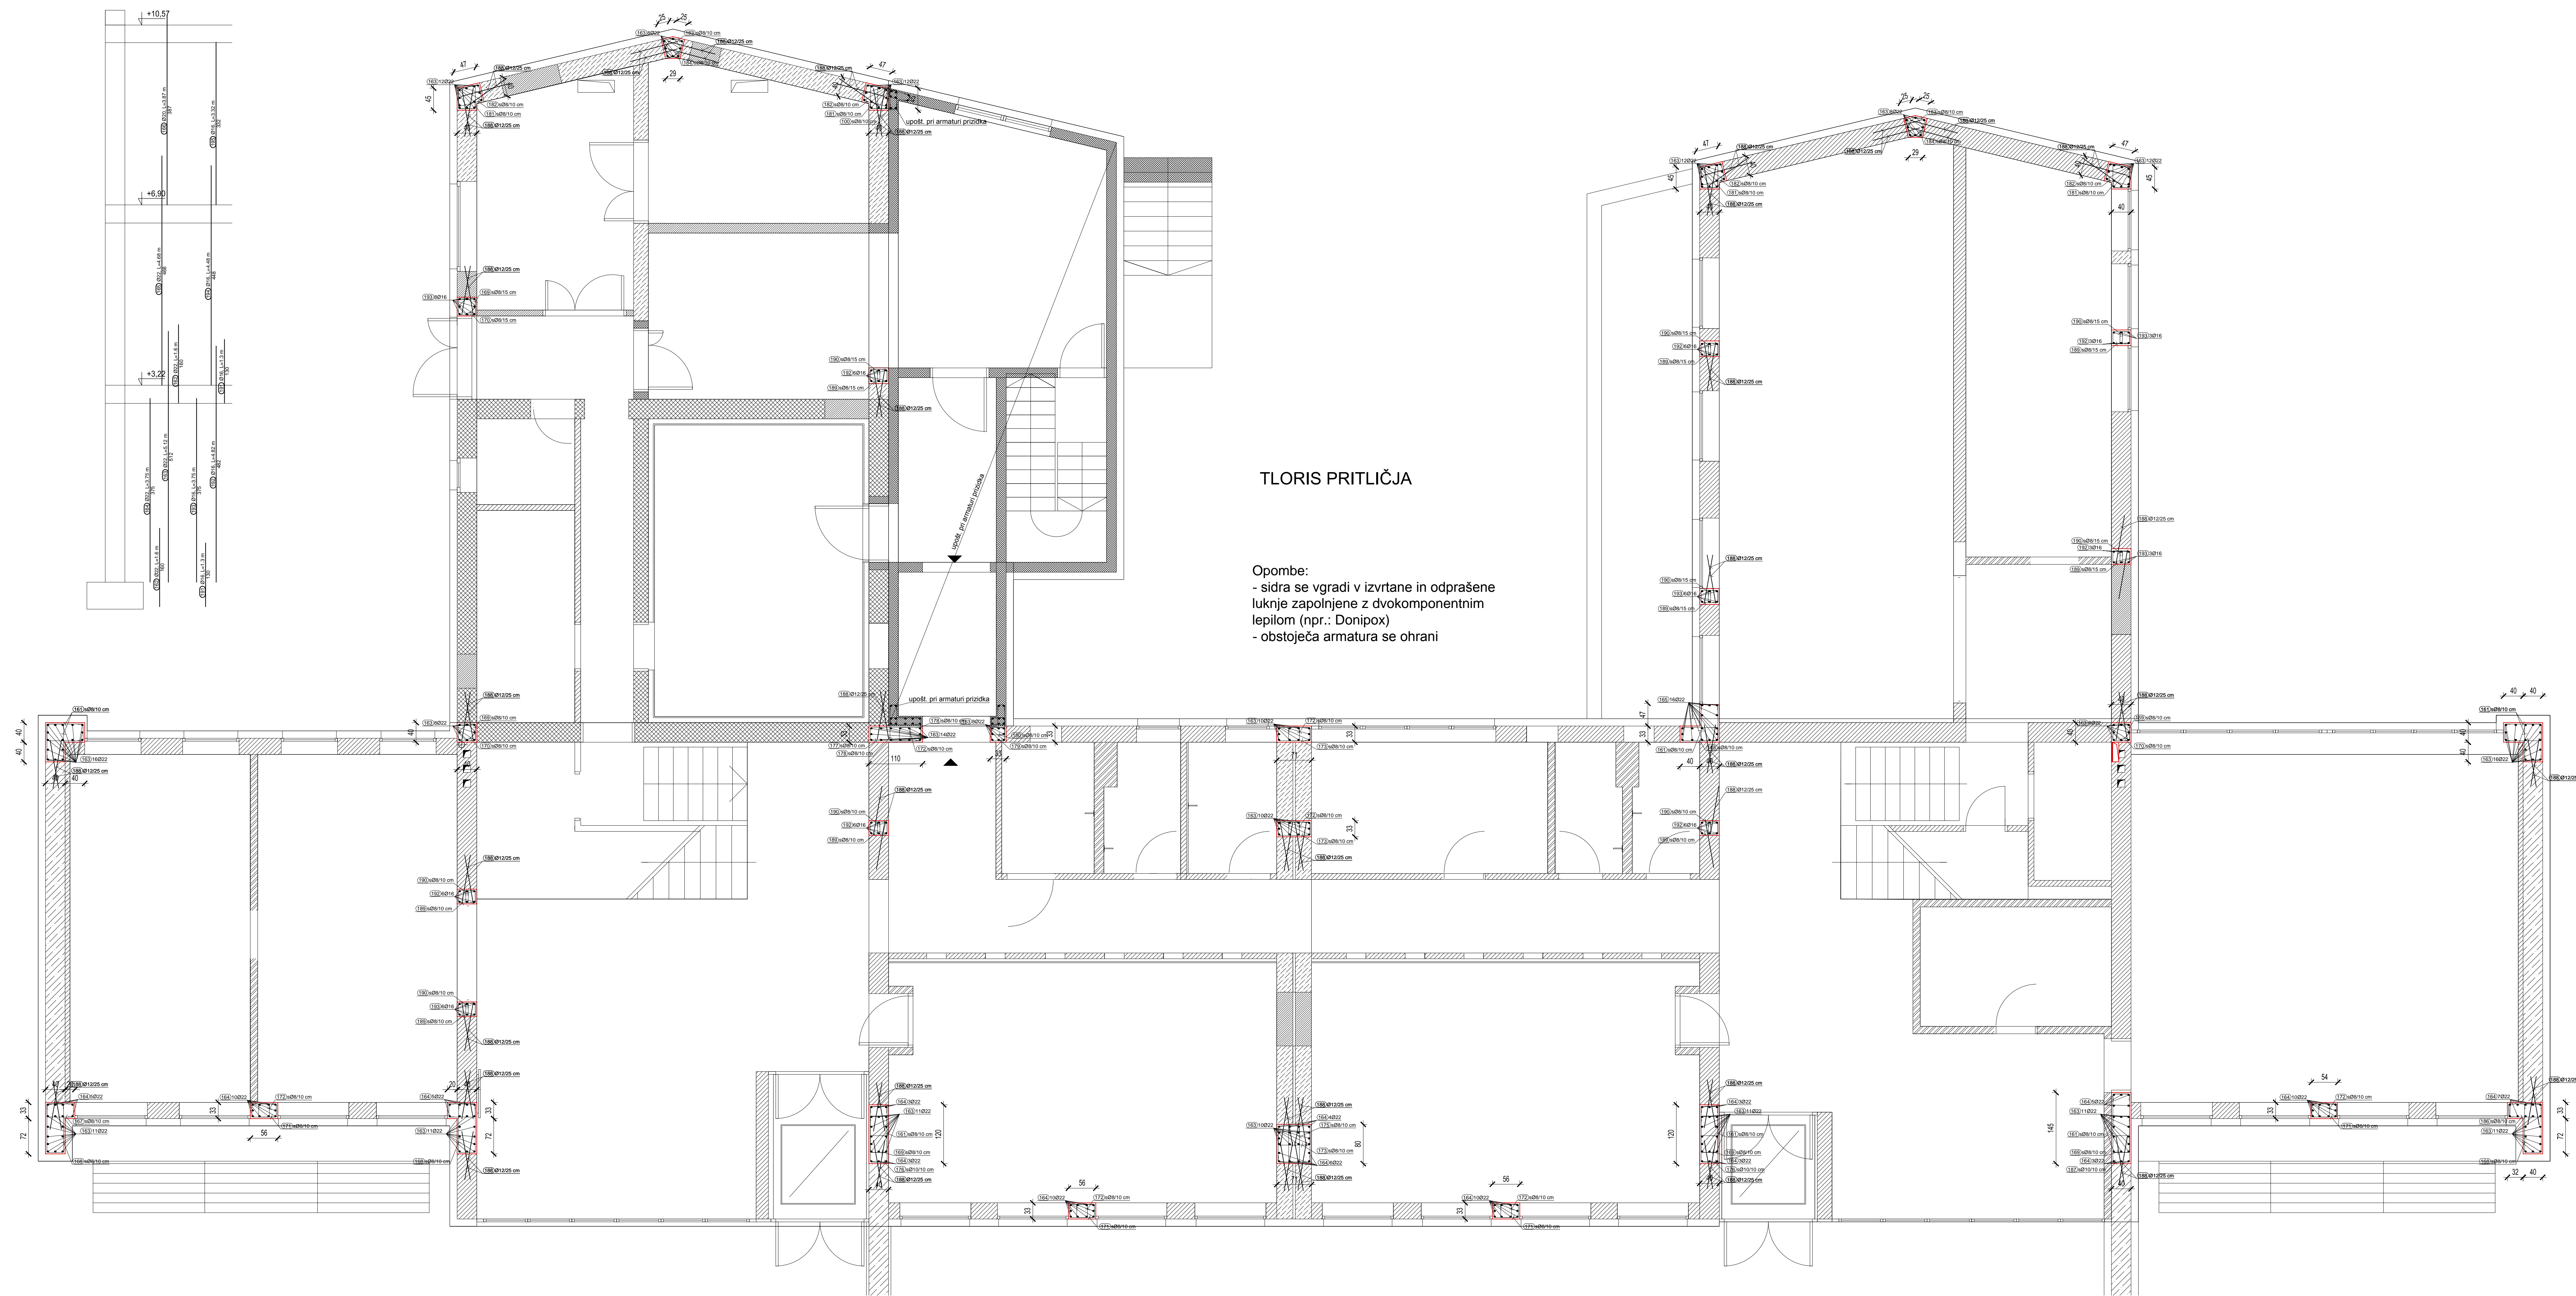

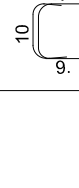

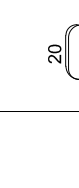
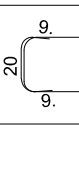
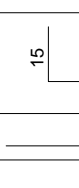
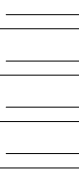
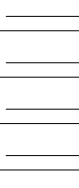
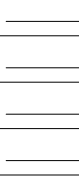
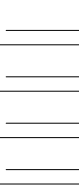
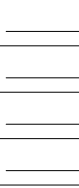
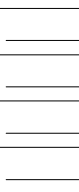


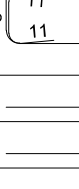
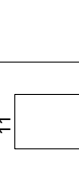





A24: 554x1052
A: 1:50
Glasbeno šolo Ajdovščina



TLORIS PRITLIČJA

Opombe:
- sidra se vgradi v izvrtane in odprašene luknje zapolnjene z dvokomponentnim lepilom (npr.: Donipox)
- obstoječa armatura se ohrani

Palice - specifikacija				
Ozn.	Oblika in mere Temejl in talna plošča (1 kos)	Ø	L [m]	kd [kos]
110		8	2.04	234
111		10	1.65	2177
112		8	1.44	250
113		8	2.14	534
114		8	2.54	448
115		8	1.68	730
116		8	2.24	282
117		8	2.22	36
118		8	2.90	118
119		8	1.70	118
120		12	0.85	3368
121		16	9.30	36
122		10	9.30	12
123		16	7.87	72
124		10	7.87	52
125		16	4.60	12
126		10	4.60	8
127		16	6.07	44
128		10	6.07	12
129		16	3.53	12
130		10	3.53	12
131		16	8.90	4
132		10	8.90	4
133		16	3.10	24
134		10	3.10	12
135		16	6.67	4
136		16	4.40	30
137		10	4.40	14
138		16	6.97	4
139		16	8.10	6
140		10	8.10	2
141		16	4.68	24
142		10	4.68	12
143		16	2.32	10
144		10	2.32	2
145		16	8.97	4
146		16	11.59	4
147		16	2.87	18
148		10	2.87	8
149		16	10.97	6
150		10	10.97	2
151		16	9.85	12
152		10	9.85	4
153		10	0.40	1000
154		16	2.40	64
Zunajl temejl (1 kos)				
155		8	1.73	138
156		10	2.88	248
157		10	4.50	72
158		14	4.50	84
159		8	1.45	132
160		10	1.71	198